
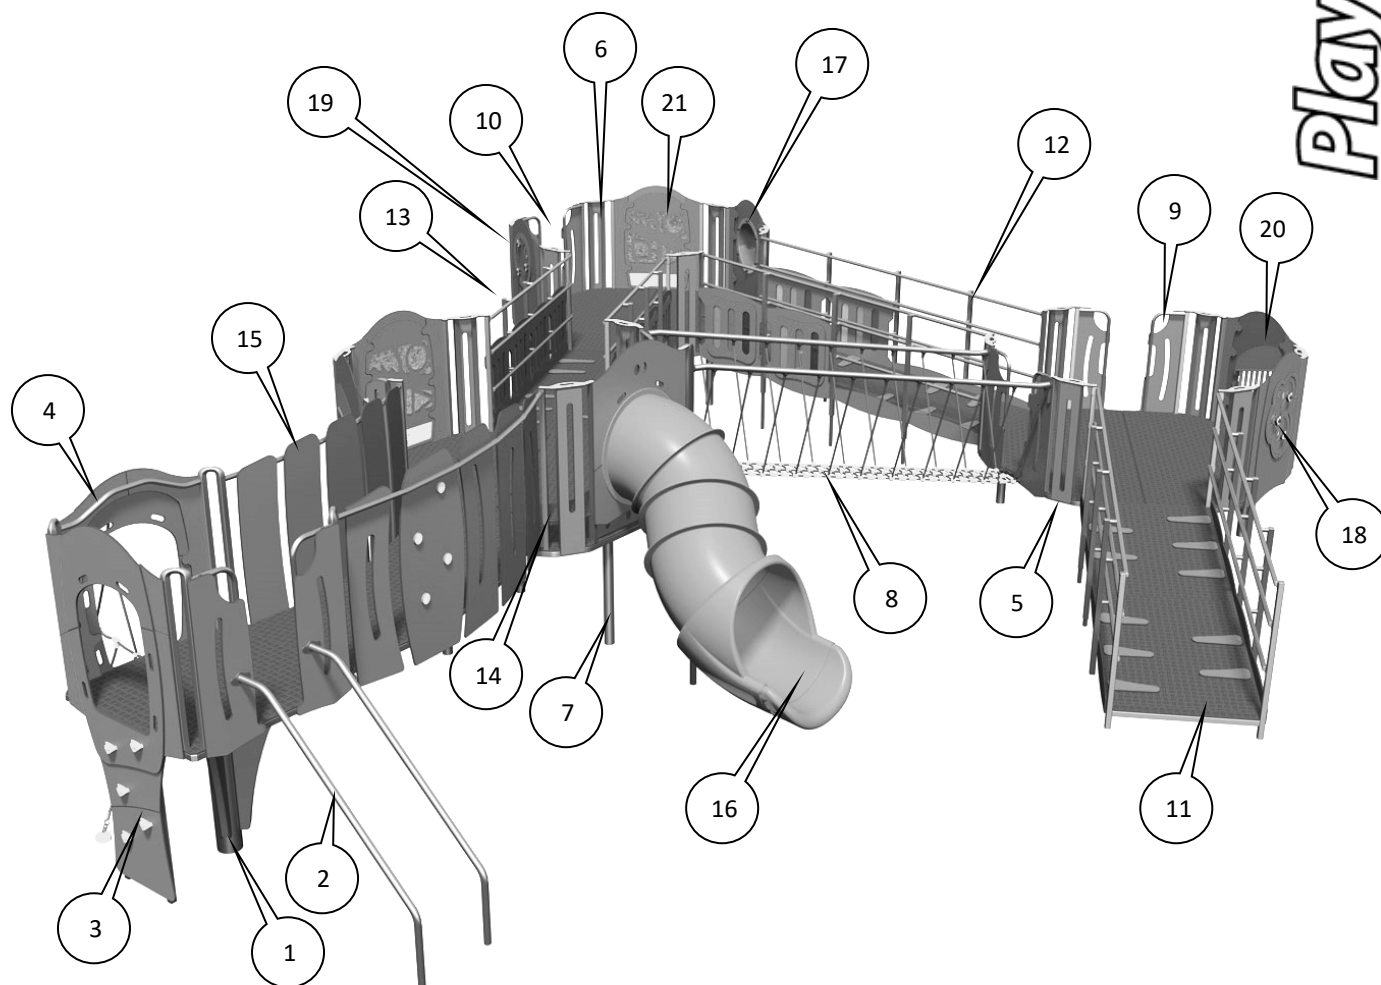
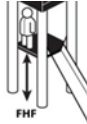



**Number Module Name****Code**

1	<u>1.1m Square Tower</u>	BC#A11
2	<u>1.1m Pole Slide</u>	BC#D1
3	<u>1.1m Climbing Wall</u>	BC#G1
4	<u>1.1m Twisted Climbing Net</u>	BC#I1
5	<u>Ramp Access 400mm Tower</u>	BC#K11
6	<u>Ramp Access 650mm Tower</u>	BC#K12
7	<u>Ramp Access 900mm Tower</u>	BC#K13
8	<u>Ramp Access Net</u>	BC#K14
9	<u>Ramp Access Step Off No Step</u>	BC#K15
10	<u>Ramp Access Step Off With Step</u>	BC#K16
11	<u>Bottom Ramp BSEN - Blue/Orange</u>	BC#K20
12	<u>Middle Ramp BSEN - Blue/Orange</u>	BC#K21
13	<u>Top Ramp BSEN - Blue/Orange</u>	BC#K22
14	<u>200mm Double Transfer Platform</u>	BC#K26
15	<u>Curved Bridge for Ramp Access</u>	BC#K27
16	<u>1.1m Plastic Tube Slide</u>	BC#K29
17	<u>Bubble Play Panel (Above)</u>	BC#P12
18	<u>Ball Blast 1 Player Play Panel (Above)</u>	BC#P13
19	<u>Spin Ball Play Panel (Above)</u>	BC#P14
20	<u>Musical Play Panel (Above)</u>	BC#P15
21	<u>Tactile Play Panel (Above)</u>	BC#P16

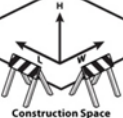


Unit Specification			
 Equipment Dimension	12.1m x 8.7m x 2.3m		 FHF
	1.1m		
 Overall Weight	2358kg		 Heaviest Part
	46kg		
 Largest Part	2.6m x 1.0m x 1.0m		 Longest Part
	2.6m		
 Maximum Gradient	1 in 50		 Construction Space
	15.7m x 12.3m x 4.8m		
 Manpower Required	2		 Estimated Time
	44 hours		
 Concrete Required	2.5m ³		 Concrete Required
	3.5m ³ (Surface Fixed)		

BS EN 1176 Impact Area - Plastic Slide

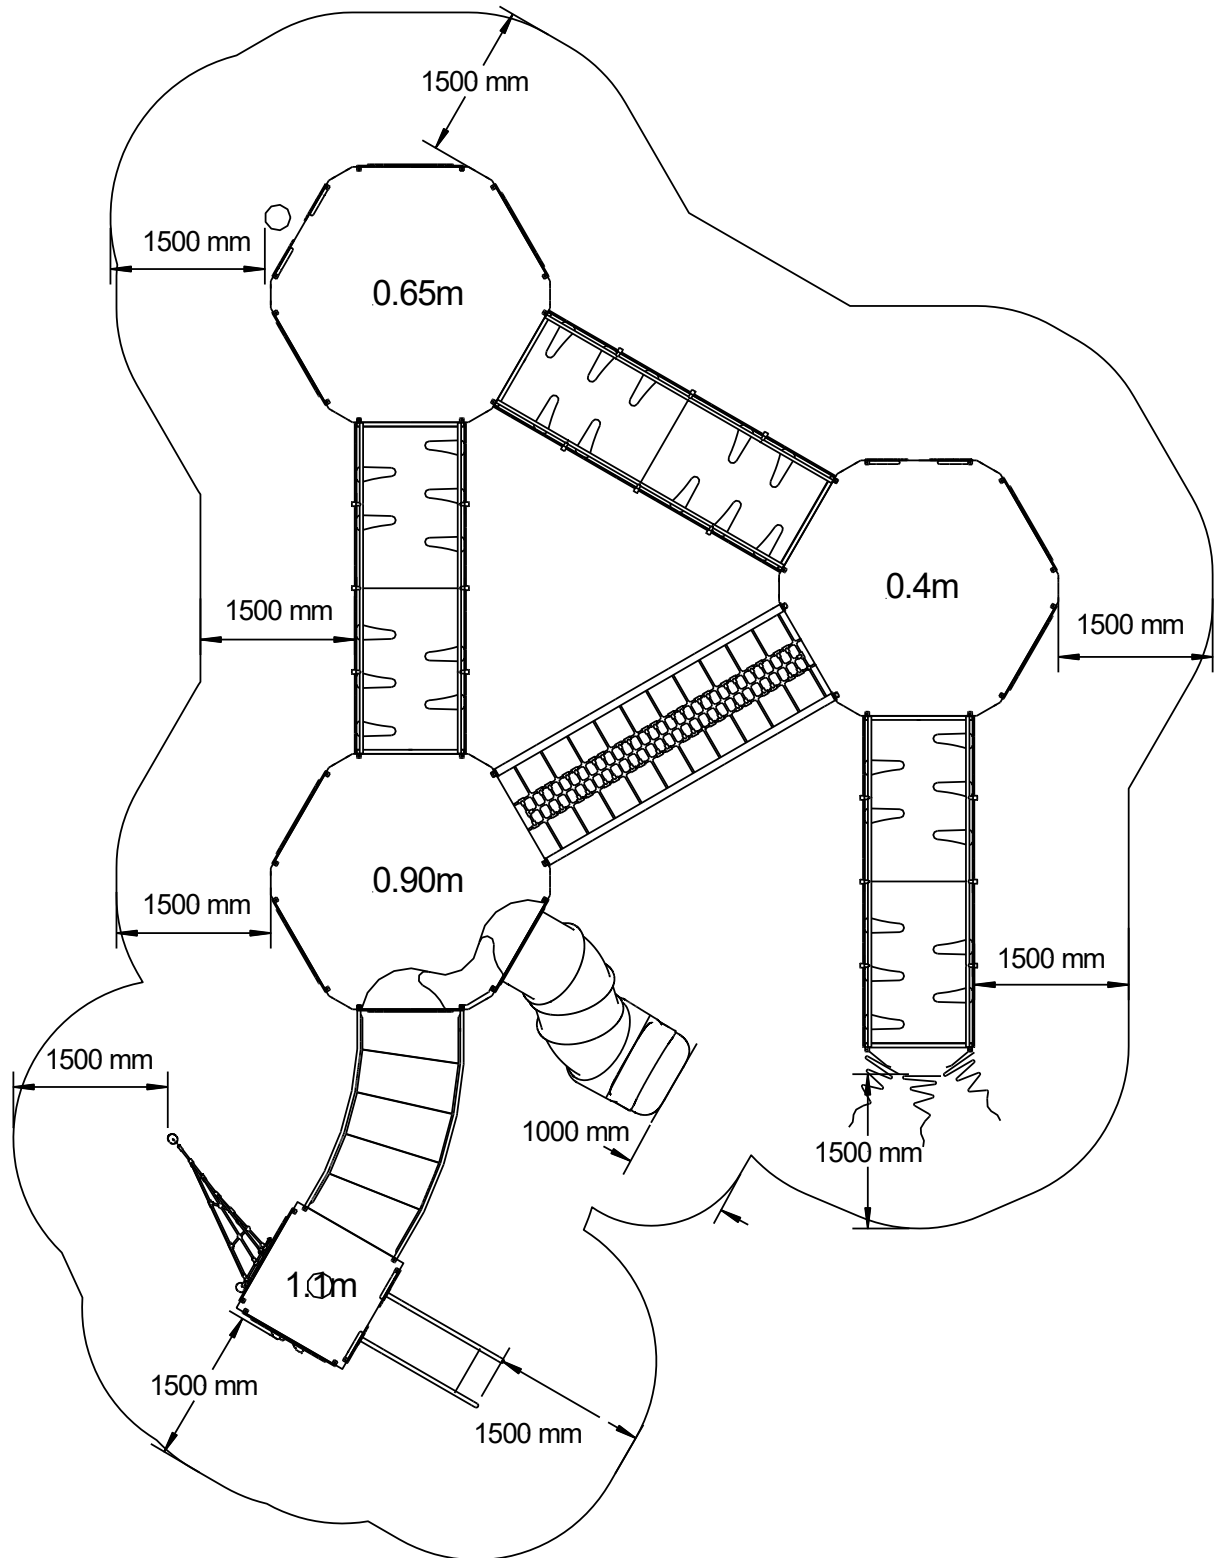

Standard Foundation Plan—Plastic Tube Slide Digging Plan

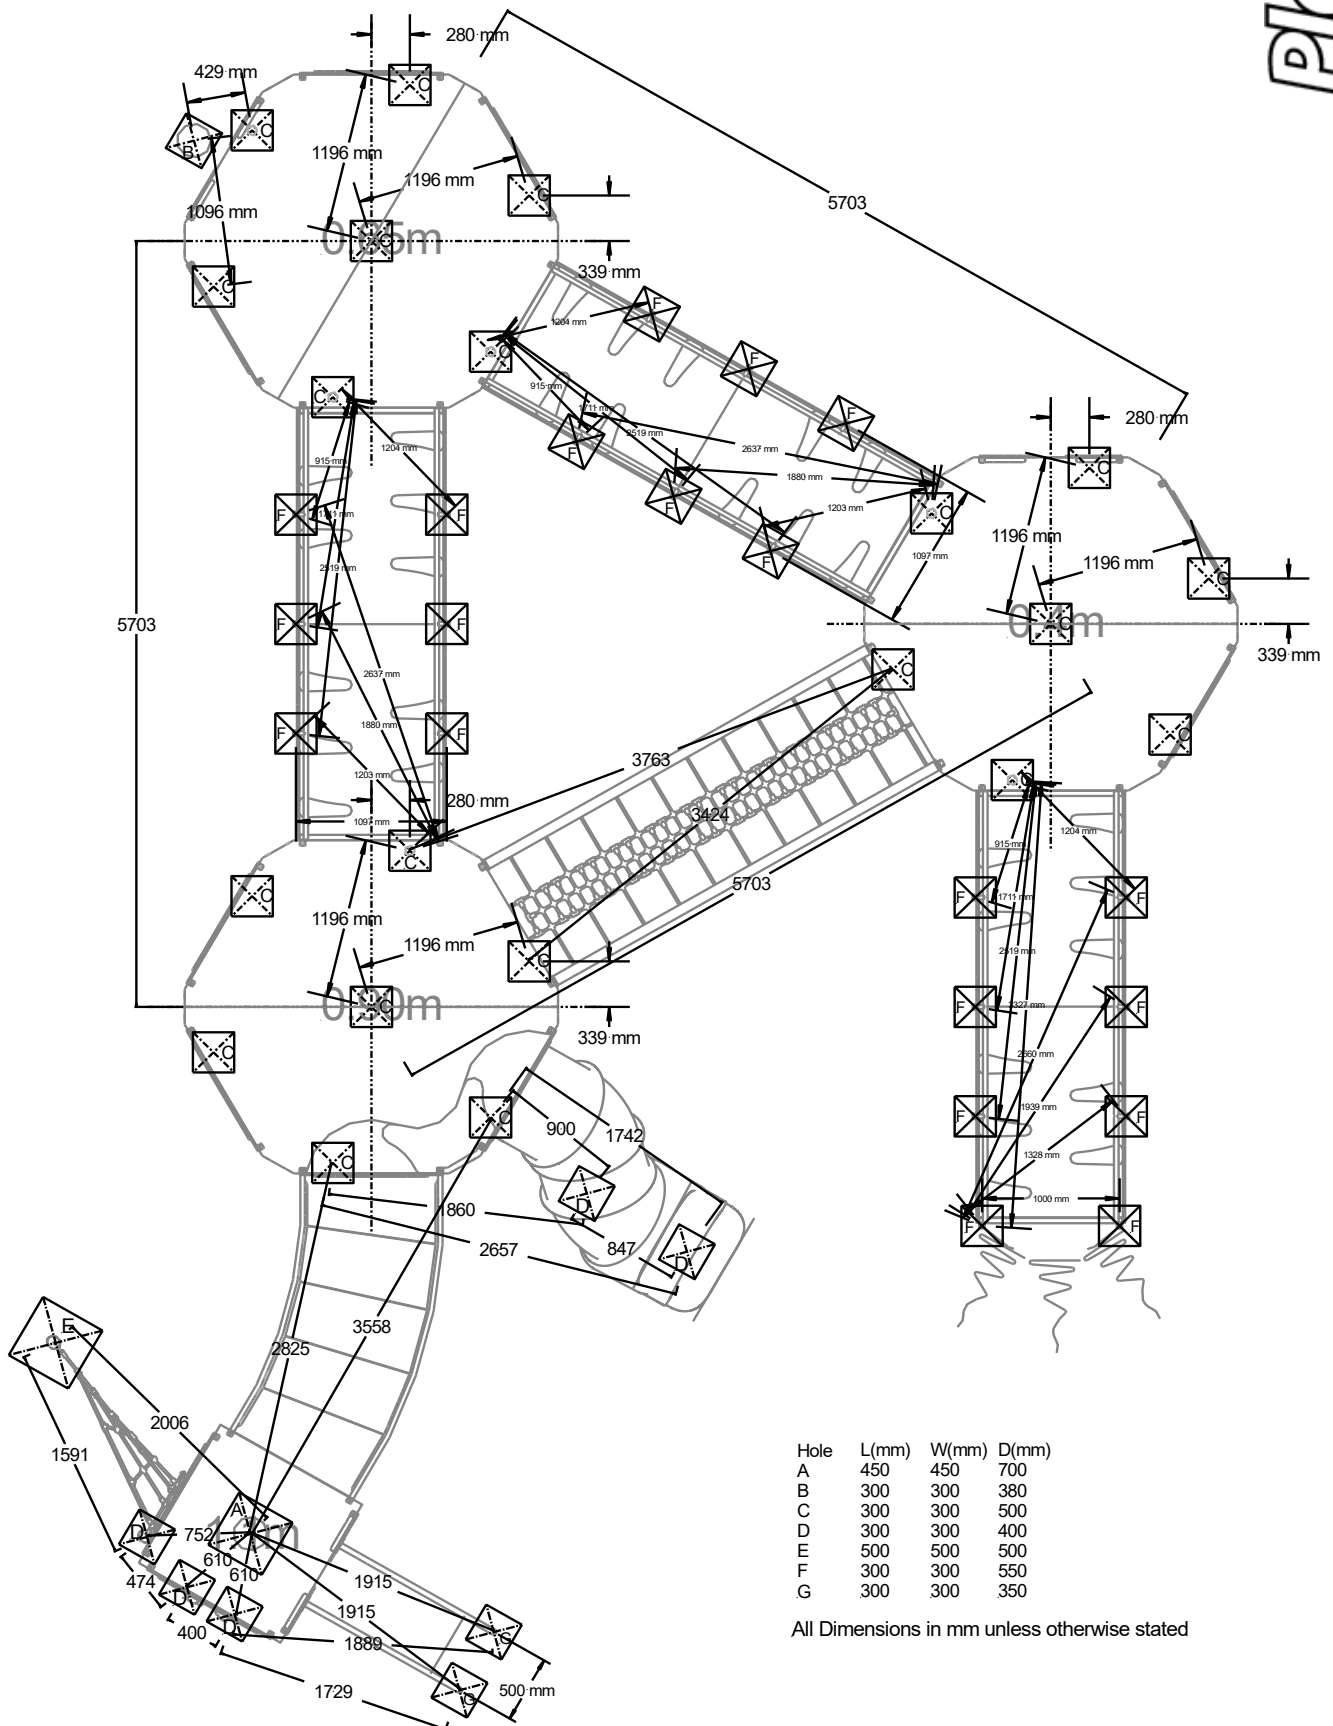

Surface Fixed Foundation Plan—Plastic Tube Slide Digging Plan

